



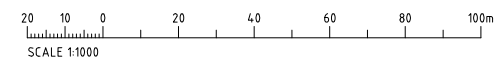

NOTE :
LAYOUTS SHOW MAJOR TRAFFIC STAGES ONLY.
FINAL TRAFFIC STAGING SUBJECT TO DETAILED
DESIGN.

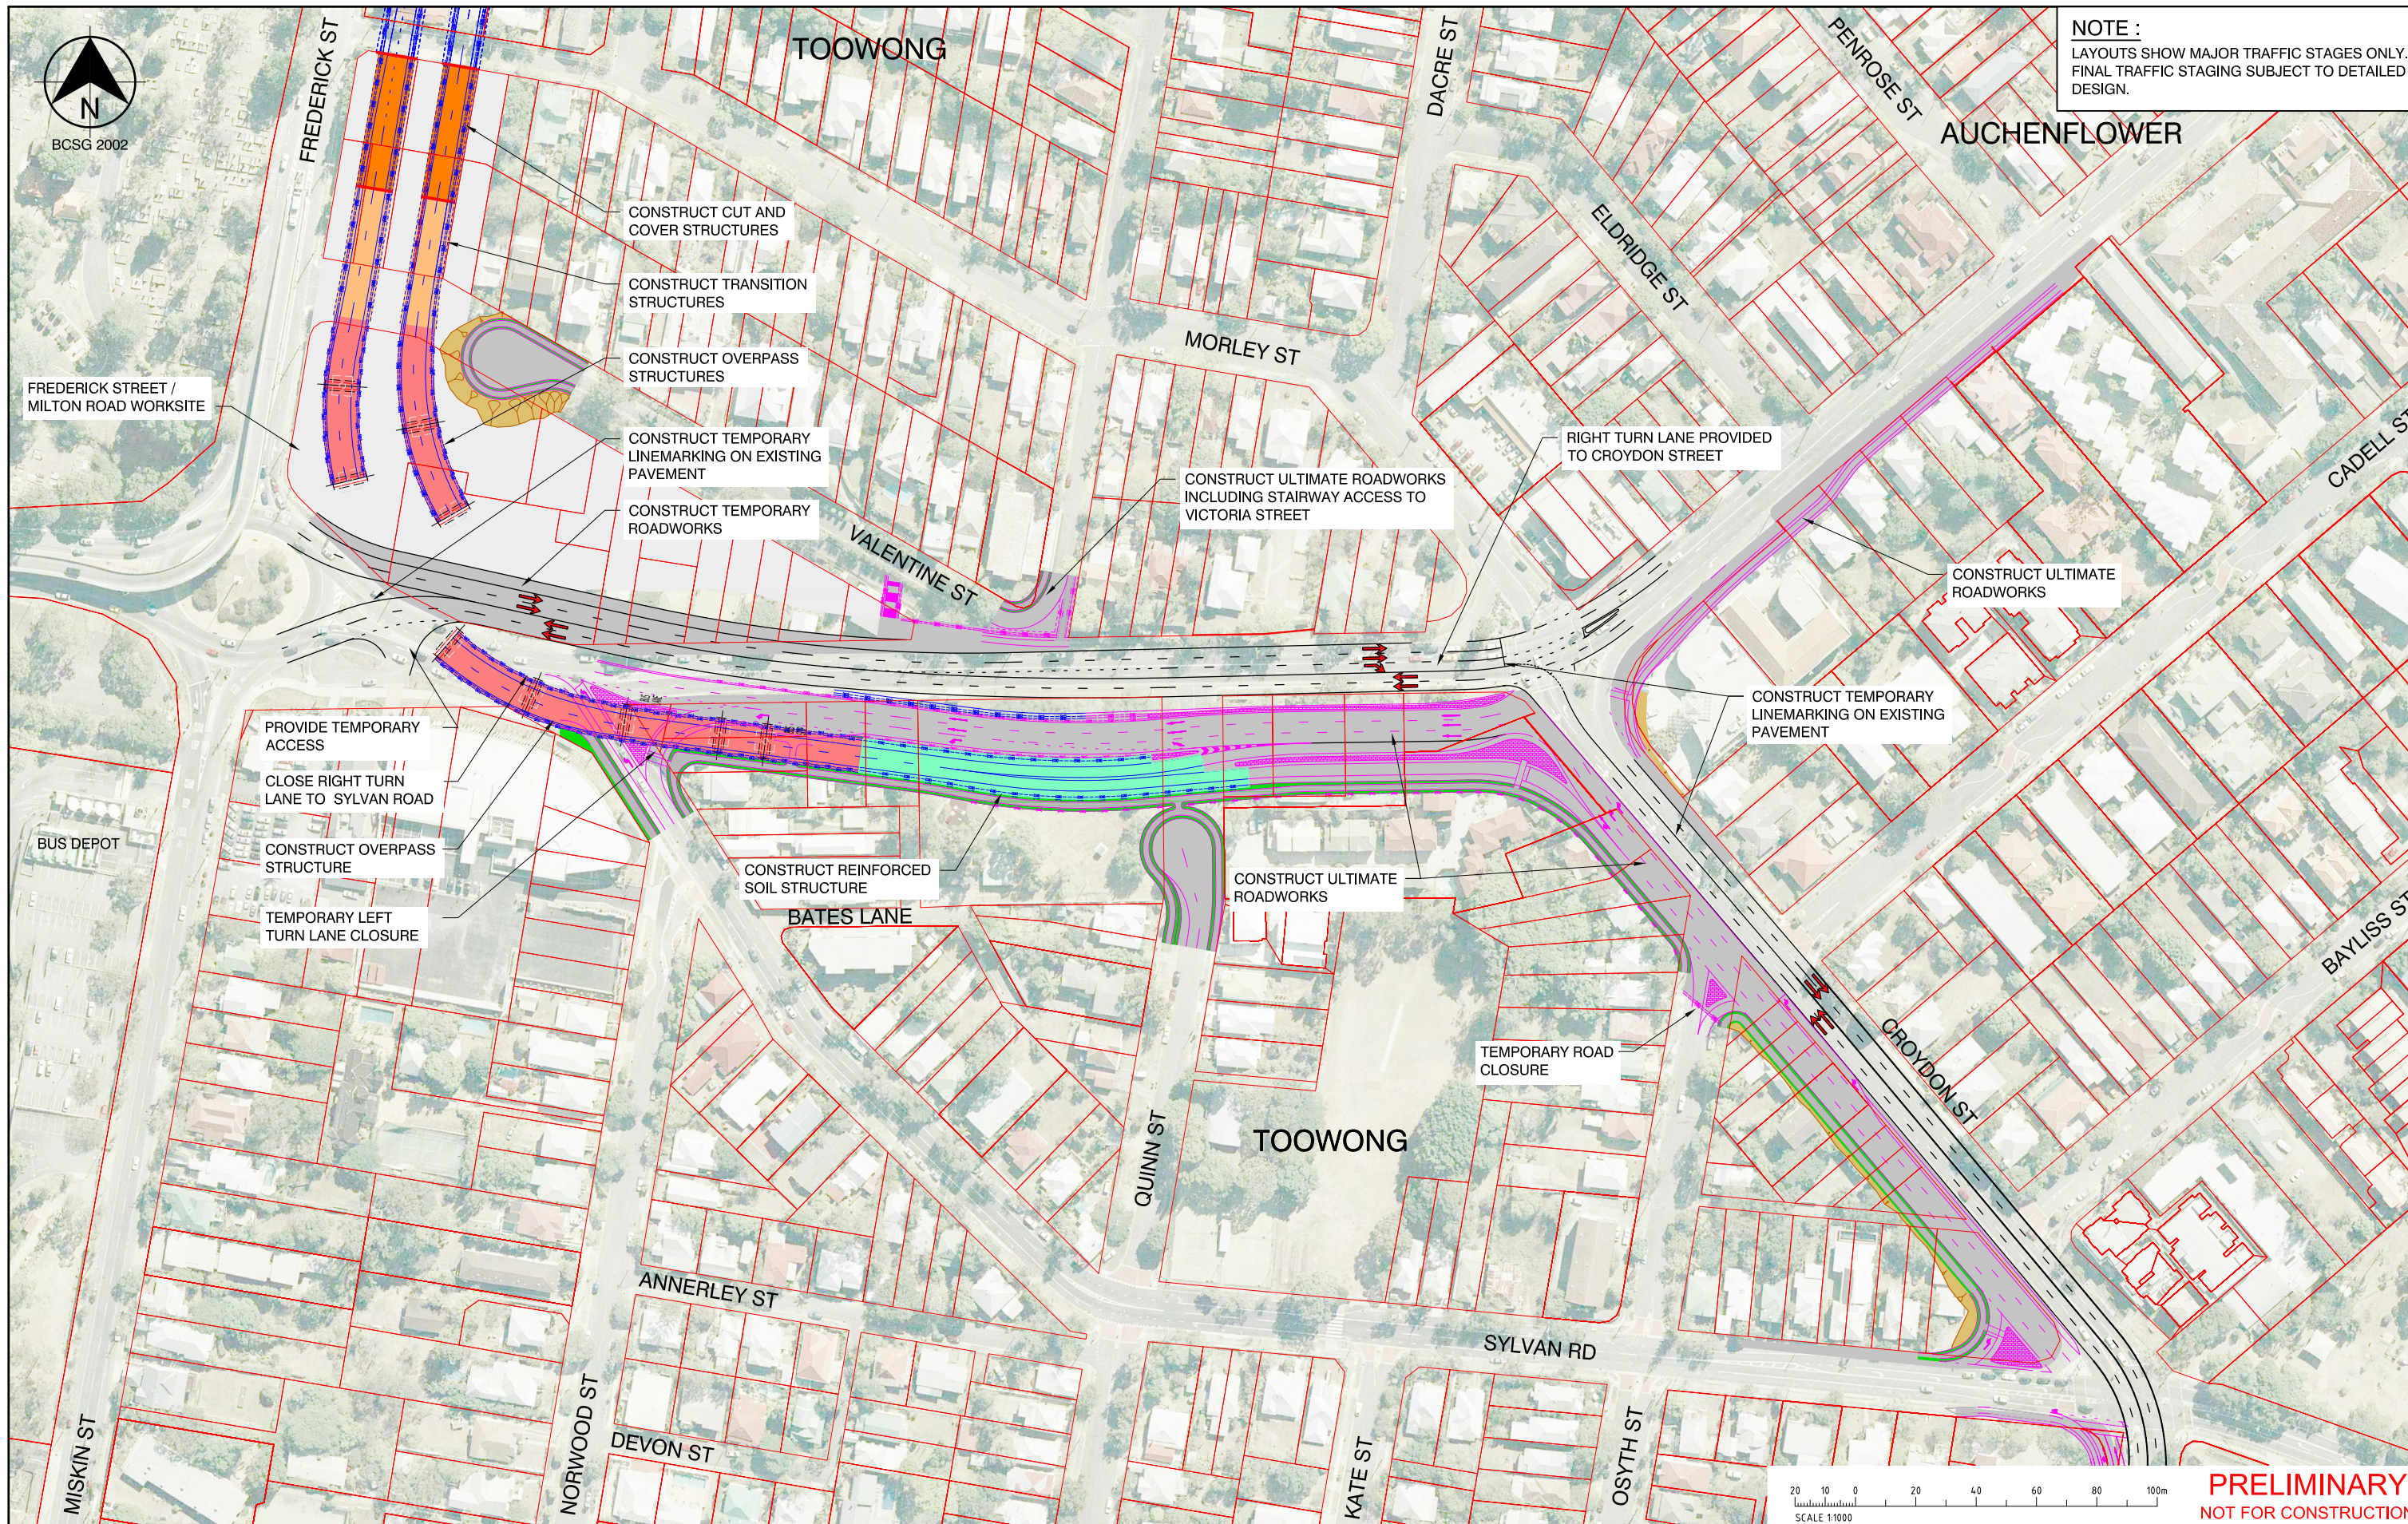

PRELIMINARY
NOT FOR CONSTRUCTION

A	Sept 08	EIS Reference Project Design
Rev.	Date	Revision Details



northern
link

SINCLAIR KNIGHT MERZ
SKM Connell Wagner
JOINT VENTURE



Dedicated to a better Brisbane

EIS REFERENCE PROJECT
Northern Link
Traffic Management and Staging
Toowong Connection
(Stage 1 of 3)

Project No.	24531-003-01
Scale	Half Size 1:2000 Full Size 1:1000
Sketch No.	Rev.
EIS-TM-05	A

