





VENTILATION PLANS

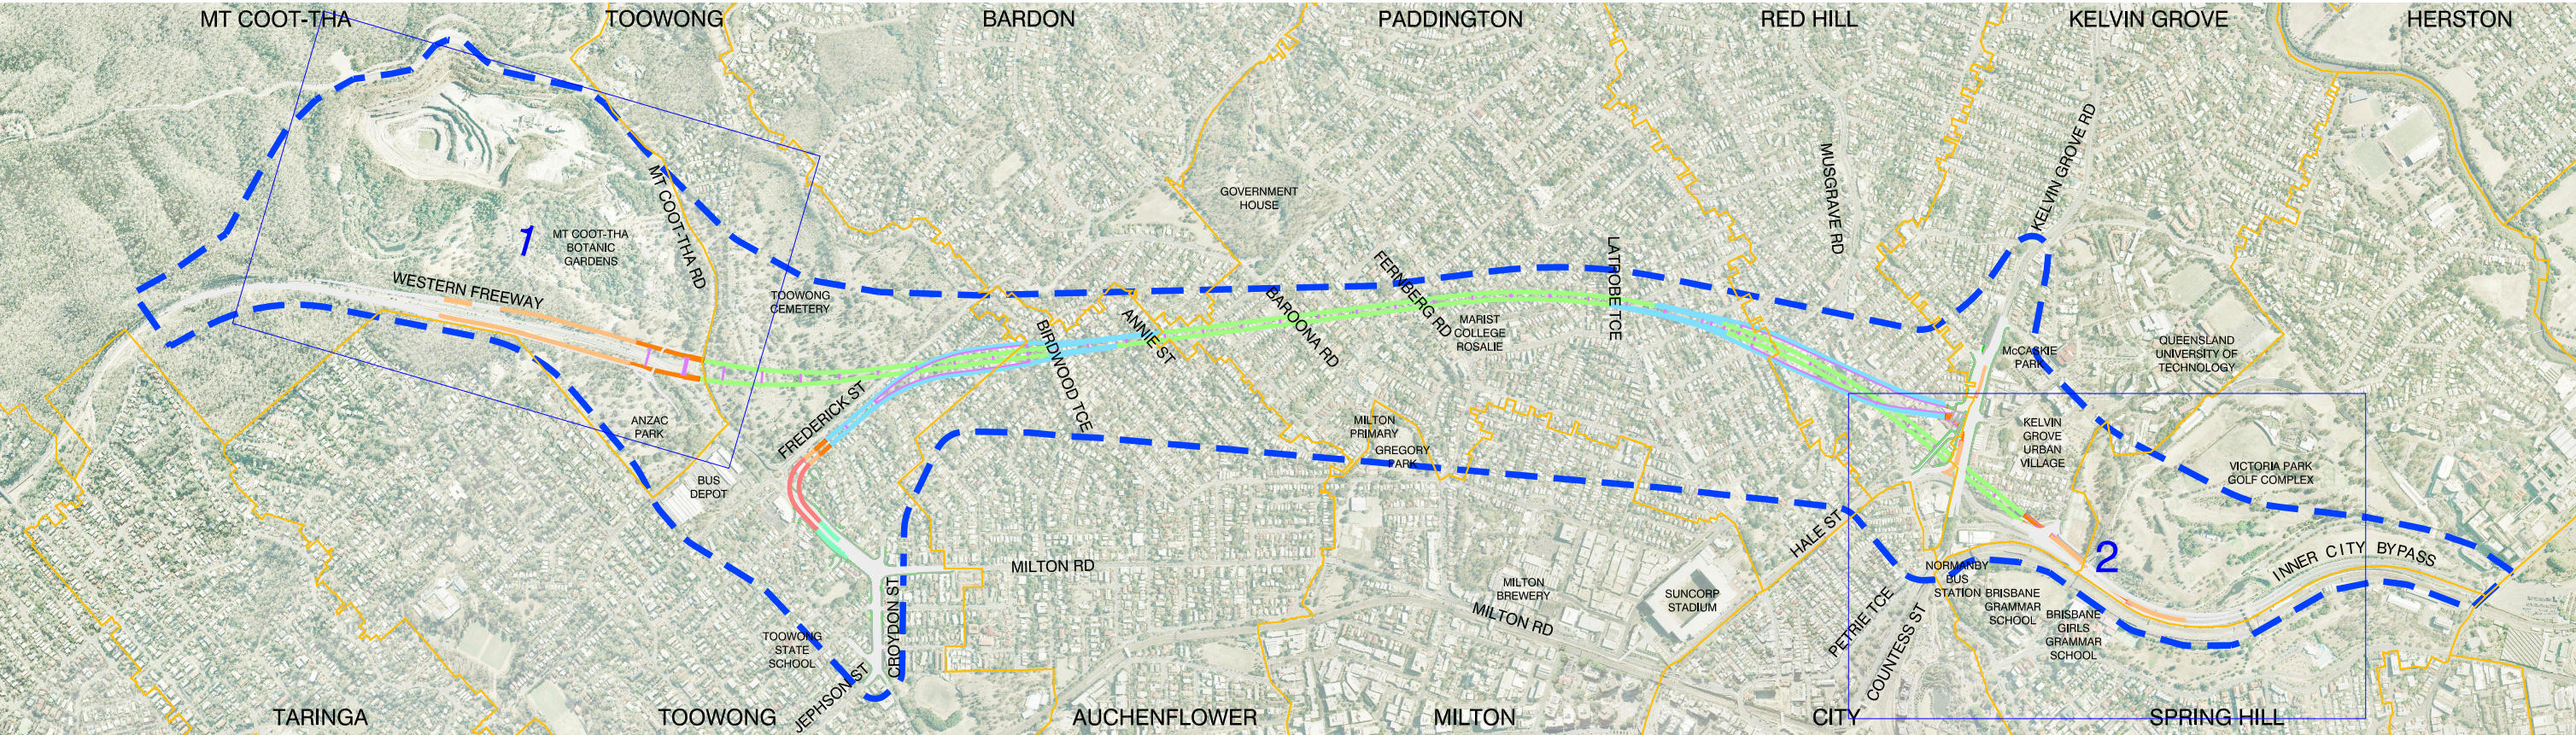

LOCALITY PLAN

LEGEND

- | | | | | | |
|--|---|--|------------------------------------|--|---------------------|
| | TBM DRIVEN TUNNEL | | EARTHWORKS | | VENTILATION OUTLET |
| | ROAD HEADER DRIVEN TUNNEL | | MEDIAN / ISLAND | | VENTILATION STATION |
| | CROSS / LONGITUDINAL PASSAGE (EMERGENCY EGRESS) | | PORTALS (CUT AND COVER AND DRIVEN) | | VENTILATION TUNNEL |
| | CUT AND COVER TUNNEL | | CONCRETE BARRIER | | |
| | TRANSITION STRUCTURE | | STRUCTURAL WALL | | |
| | ELEVATED STRUCTURE | | EXTERNAL WALL FORMATION | | |
| | REINFORCED EARTH STRUCTURE OR FILL EMBANKMENT | | STUDY CORRIDOR | | |
| | SURFACE WORKS | | | | |
| | AUXILIARY WORKS | | | | |
| | VERGE / FOOTPATH | | | | |

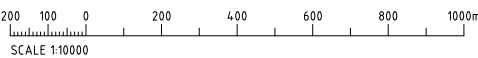

PRELIMINARY
NOT FOR CONSTRUCTION

Rev.	Date	Revision Details
A	Sept 08	EIS Reference Project Design



northern
link

SINCLAIR KNIGHT MERZ
SKM **Connell Wagner**
JOINT VENTURE



Dedicated to a better Brisbane

EIS REFERENCE PROJECT
Northern Link
Proposed Ventilation Sites
Key Sheets Layout

Project No.	24531-003-01
Scale	Half Size 1:20,000 Full Size 1:10,000
Sketch No.	Rev.
EIS-VS-00	A

