

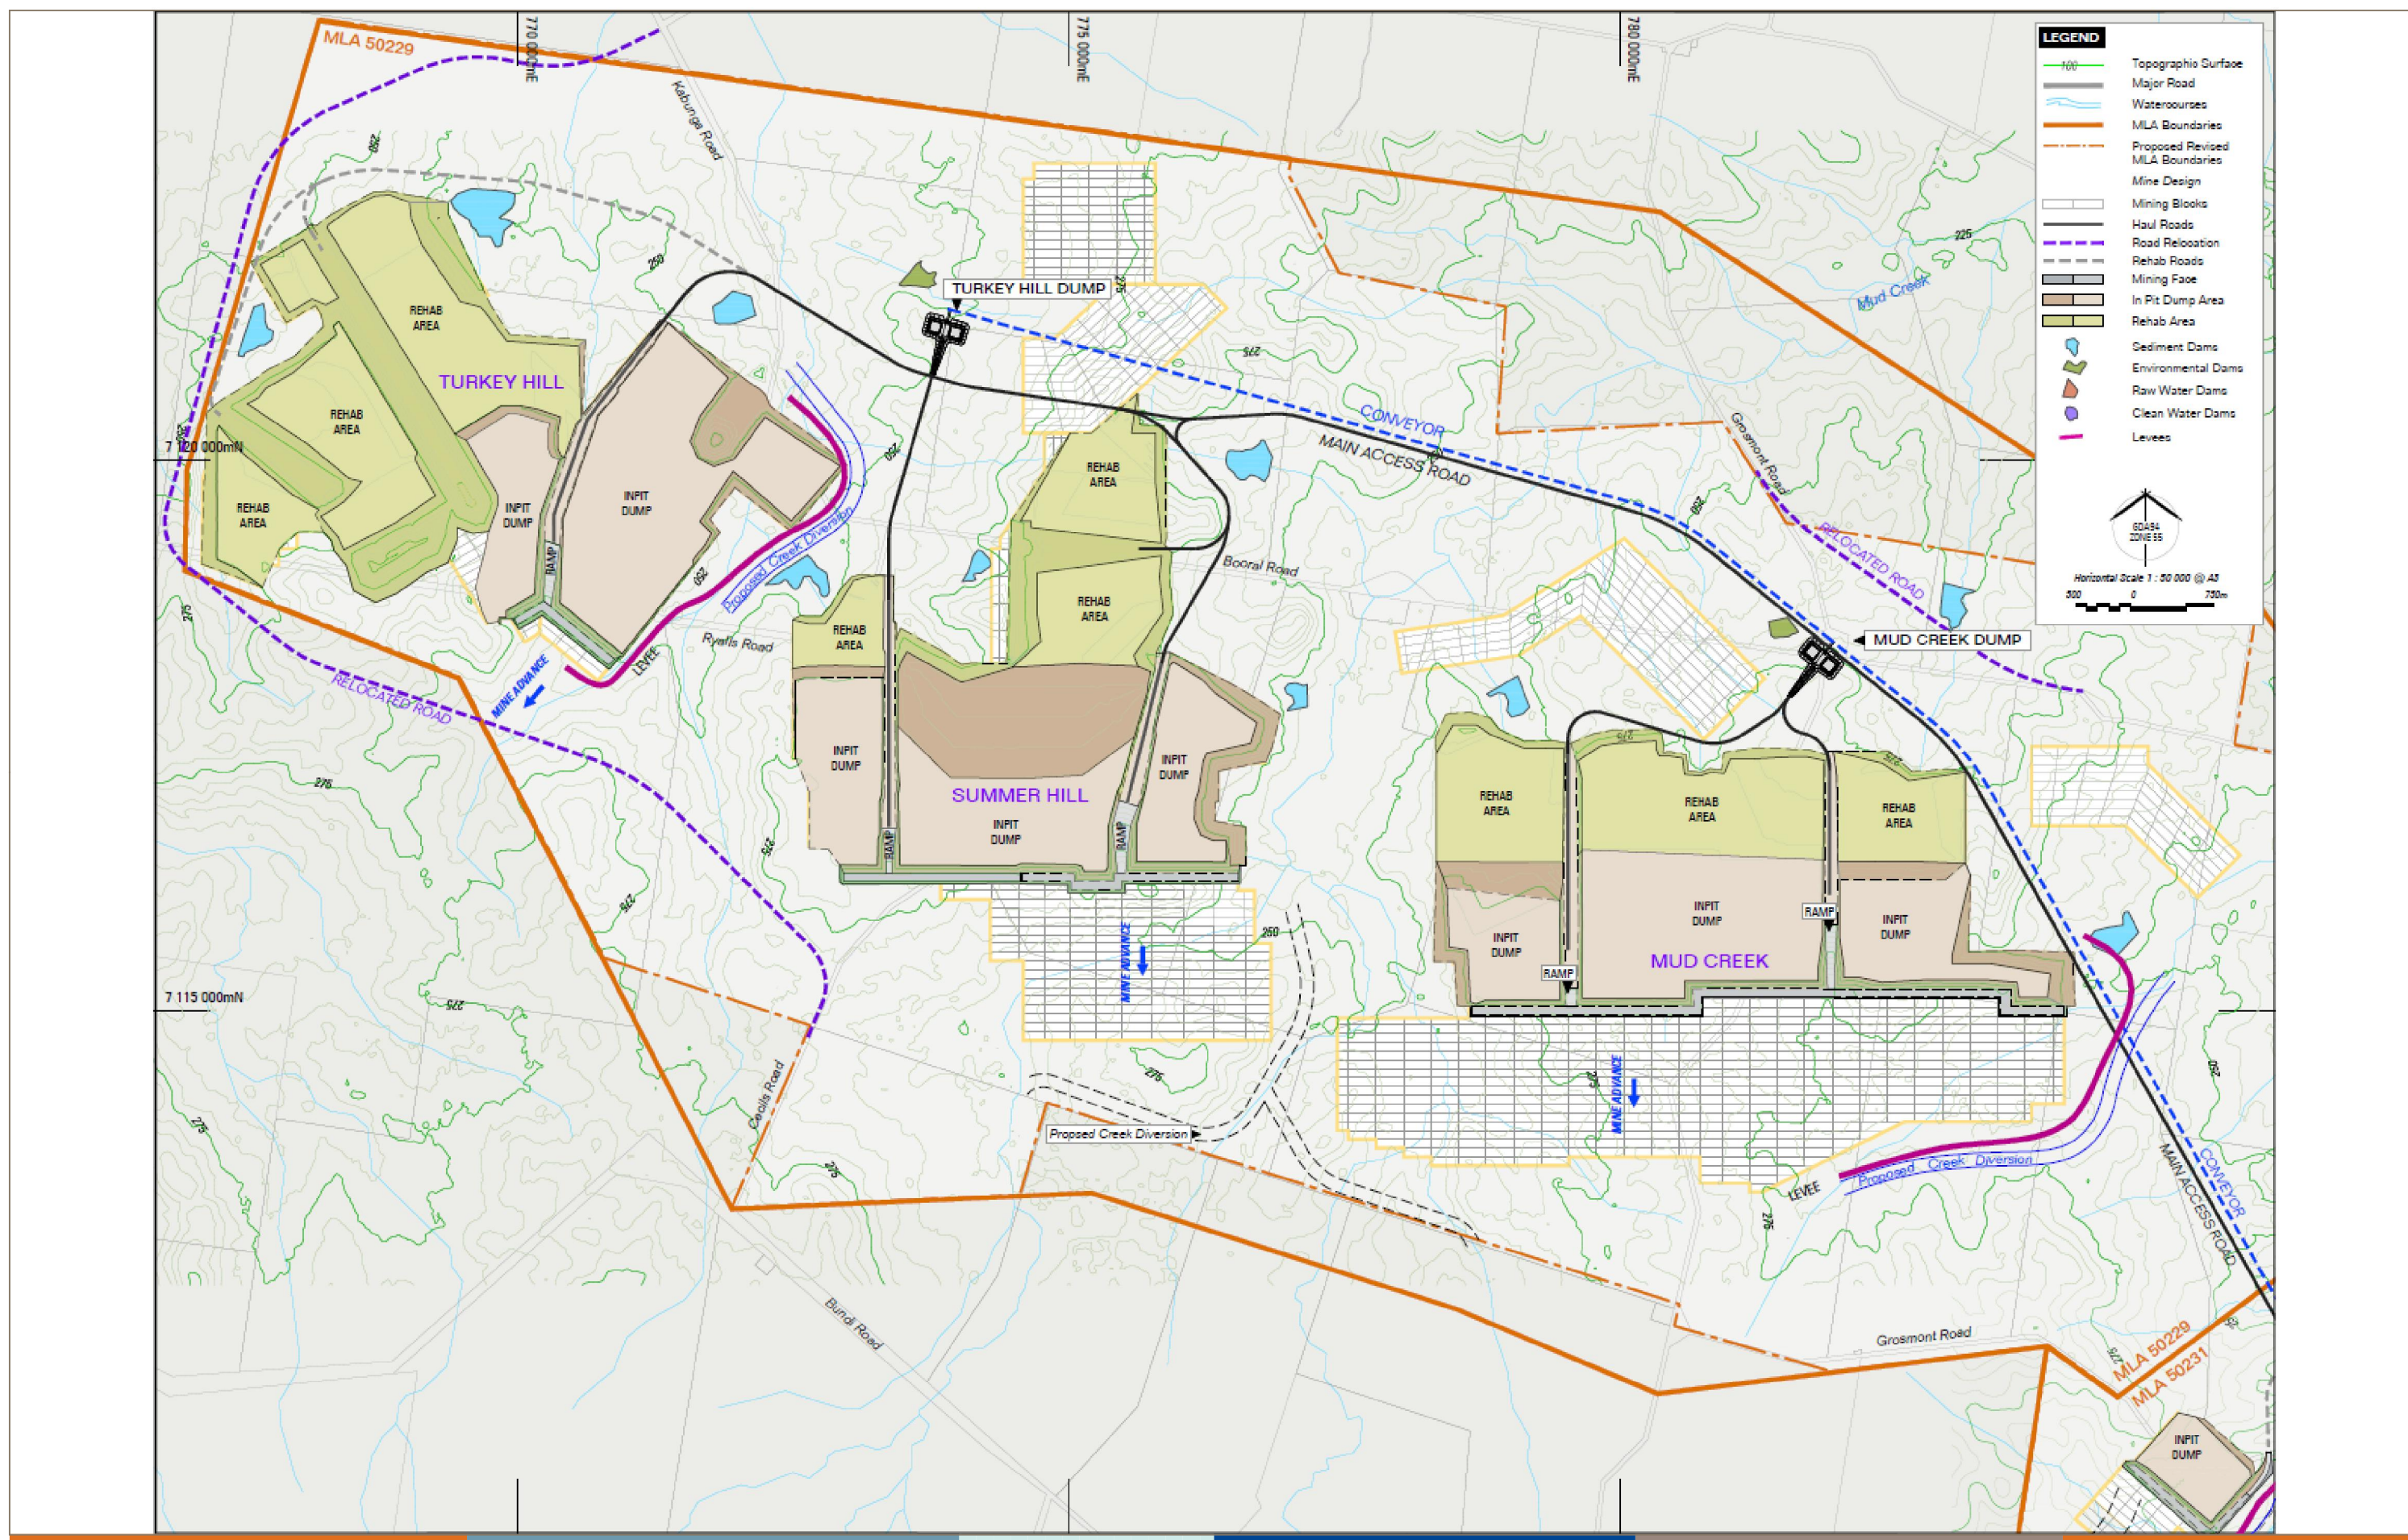


Figure 6-11-SV1.3
Year 20 Excavation & Refill Plan for MLA 50229

Year 20 Excavation & Refill Plan for MLA 50229