


NOT FOR CONSTRUCTION

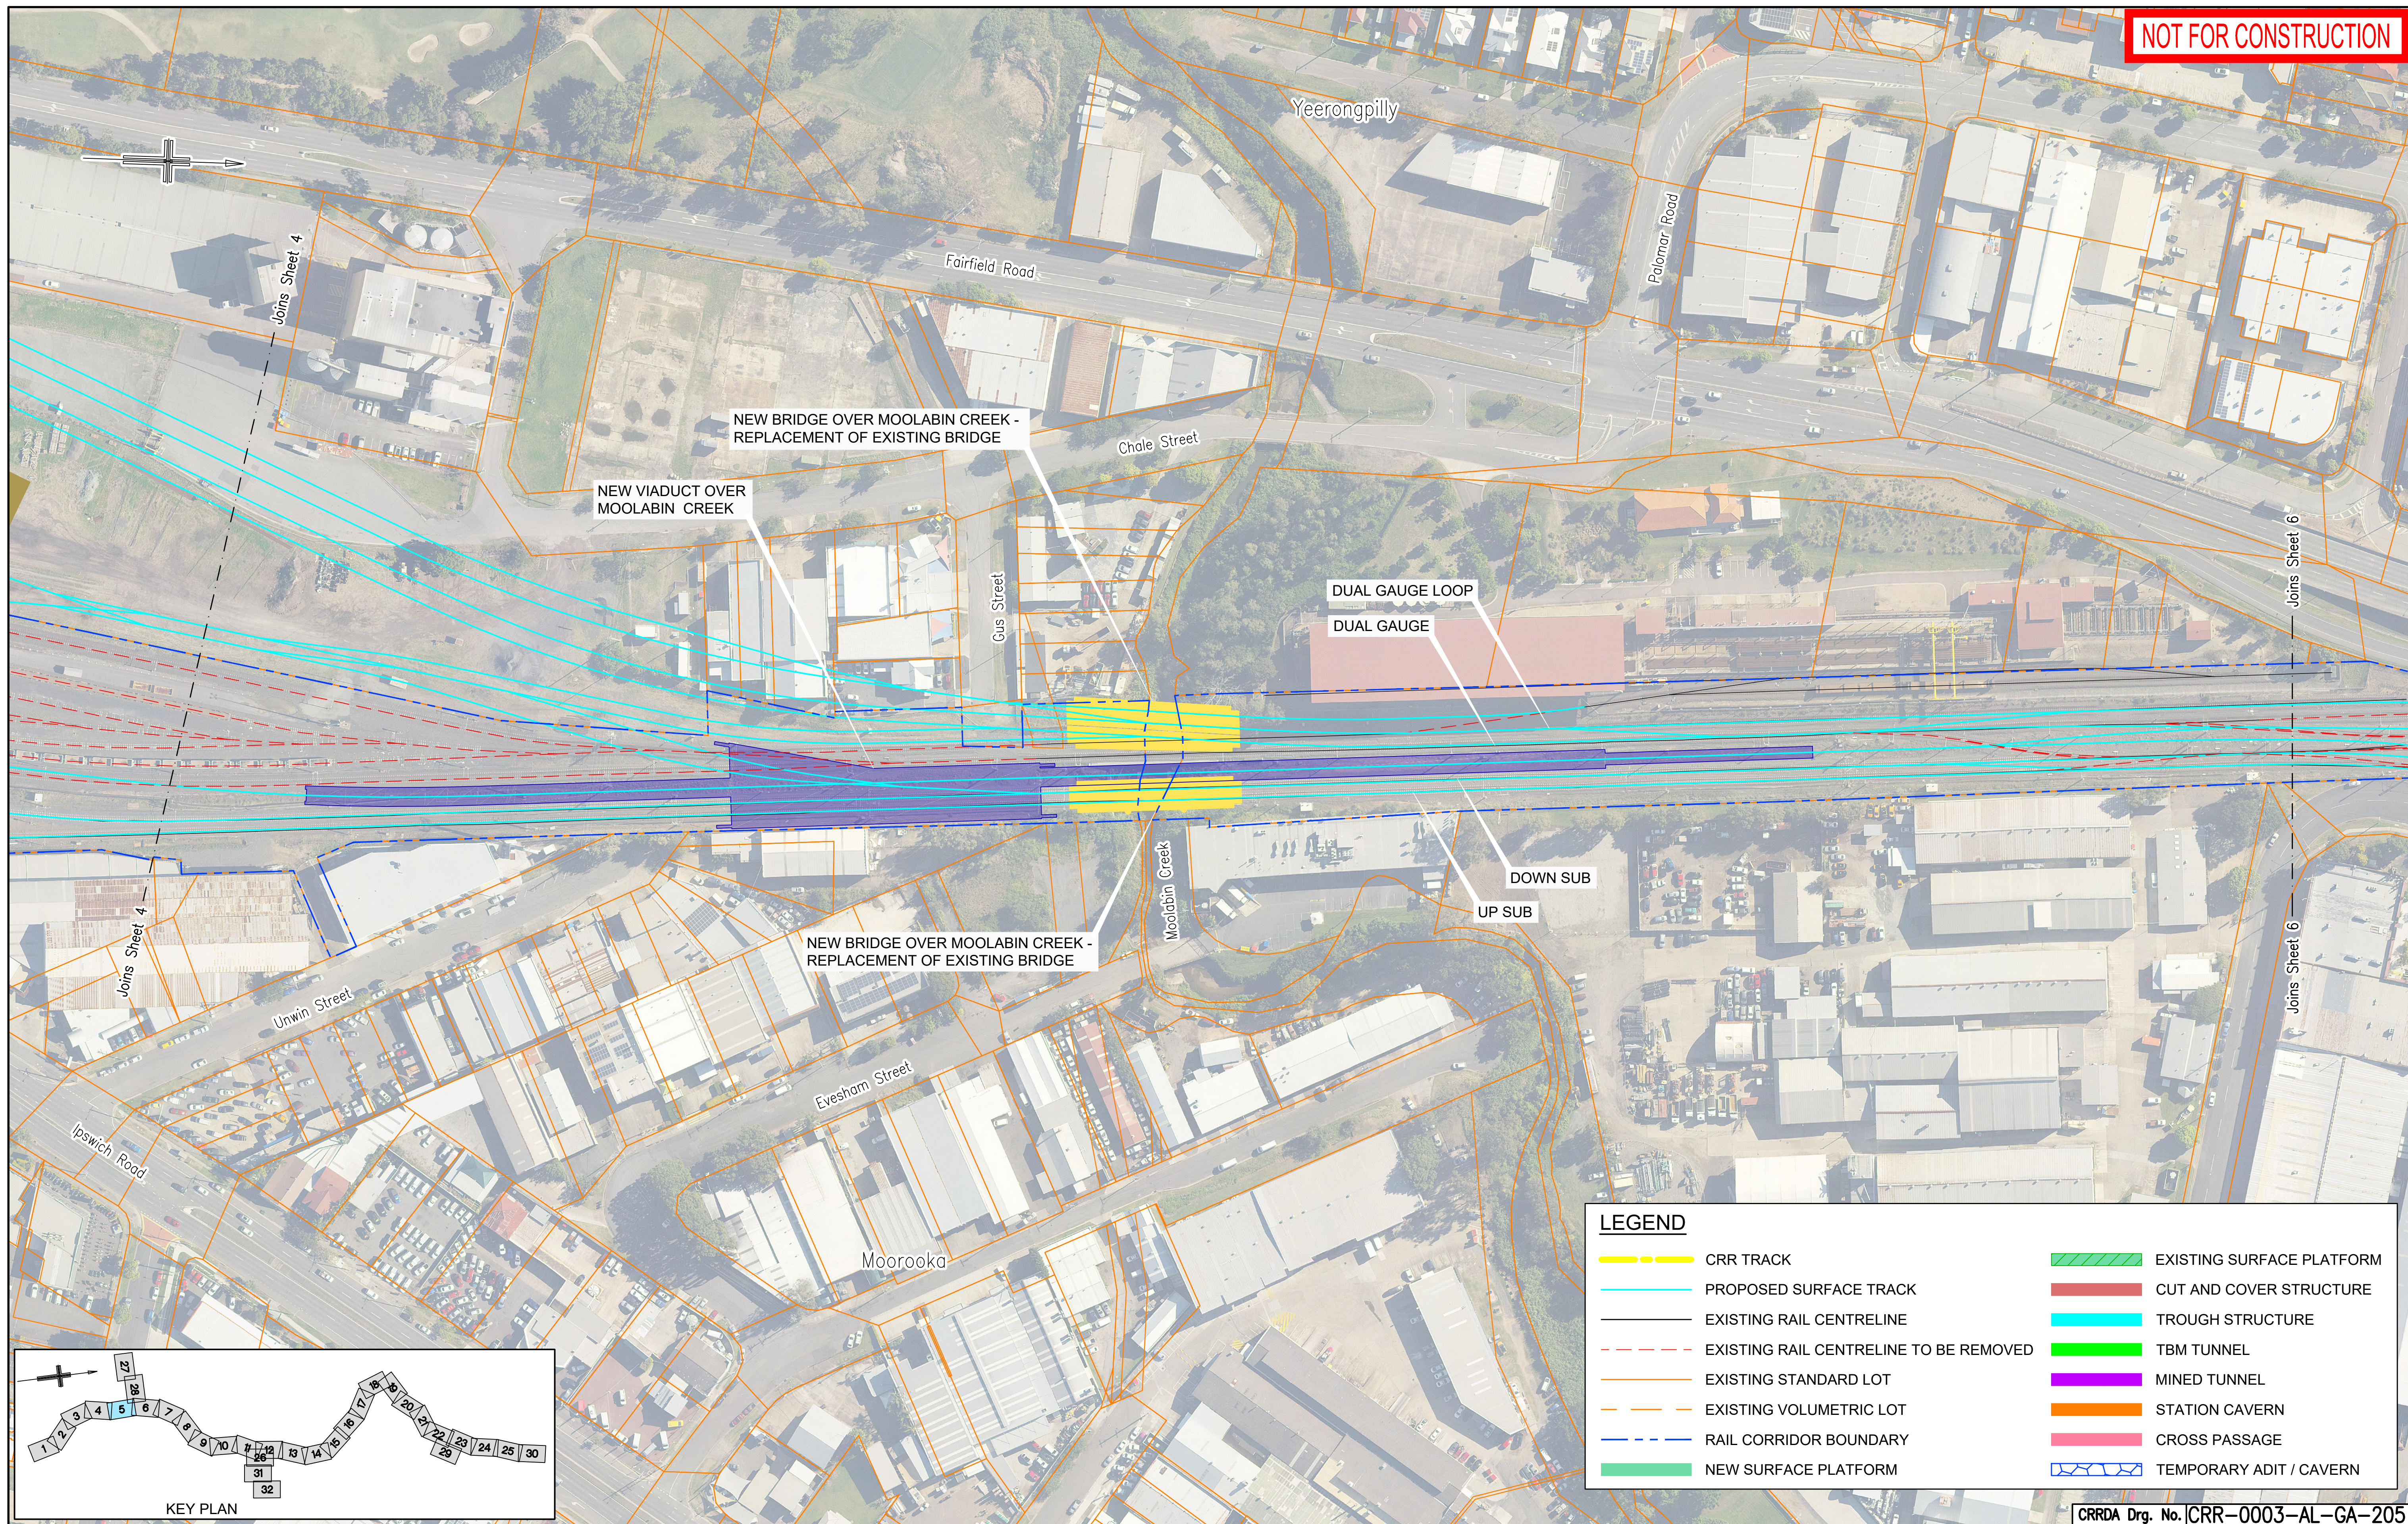

G RFPC11 ISSUE			02.04.21		Associated Job Nos	Survey Data		Scales	BRISBANE CITY					GENERAL ARRANGEMENT SHEET 5								
F REVISED TO SUIT PUBLIC CONSULTATION COMMENTS			15.03.21			Datum	BCSG02		CROSS RIVER RAIL													
E RFPC9 ISSUE			30.10.20				CHANGED PROJECT 11															
D RFPC8 ISSUE			24.07.20		Auxiliary Drg Nos	Horiz. Grid			Reference Points					Drawn	ENGINEERING CERTIFICATION (RPEQ)					Job No.		
C RFPC7 ISSUE			08.05.20			Height Origin			Preceding RP Dist. to start of job (km) From start to end of job From end to Following RP Following RP						Designed	ENG. AREA	NAME	SIGNATURE	NO.	DATE	Contract No.	
B MINOR REVISIONS TO RFPC4 ISSUE			29.04.19			Survey Books			Dimensions shown in metres except where shown otherwise												Drawing No.	
A RFPC4 ISSUE			24.04.19																		G	
Revisions/Descriptions				Certification	Date	Microfiled													Series Number			
CAD FILES										Through Chainage from											of	
																					MRR_Detail (02/14)	